
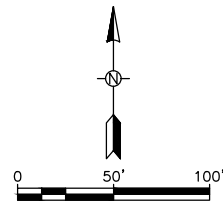


PLOTTED February 2, 2021 10:29 AM PLOTTED BY: PRATT, RUSSELL
L:\DESIGN\PROJECTS\LEGACY\HILLSBOROUGH\CAD\DRAWINGS\3 PLAN & PROFILE.DWG

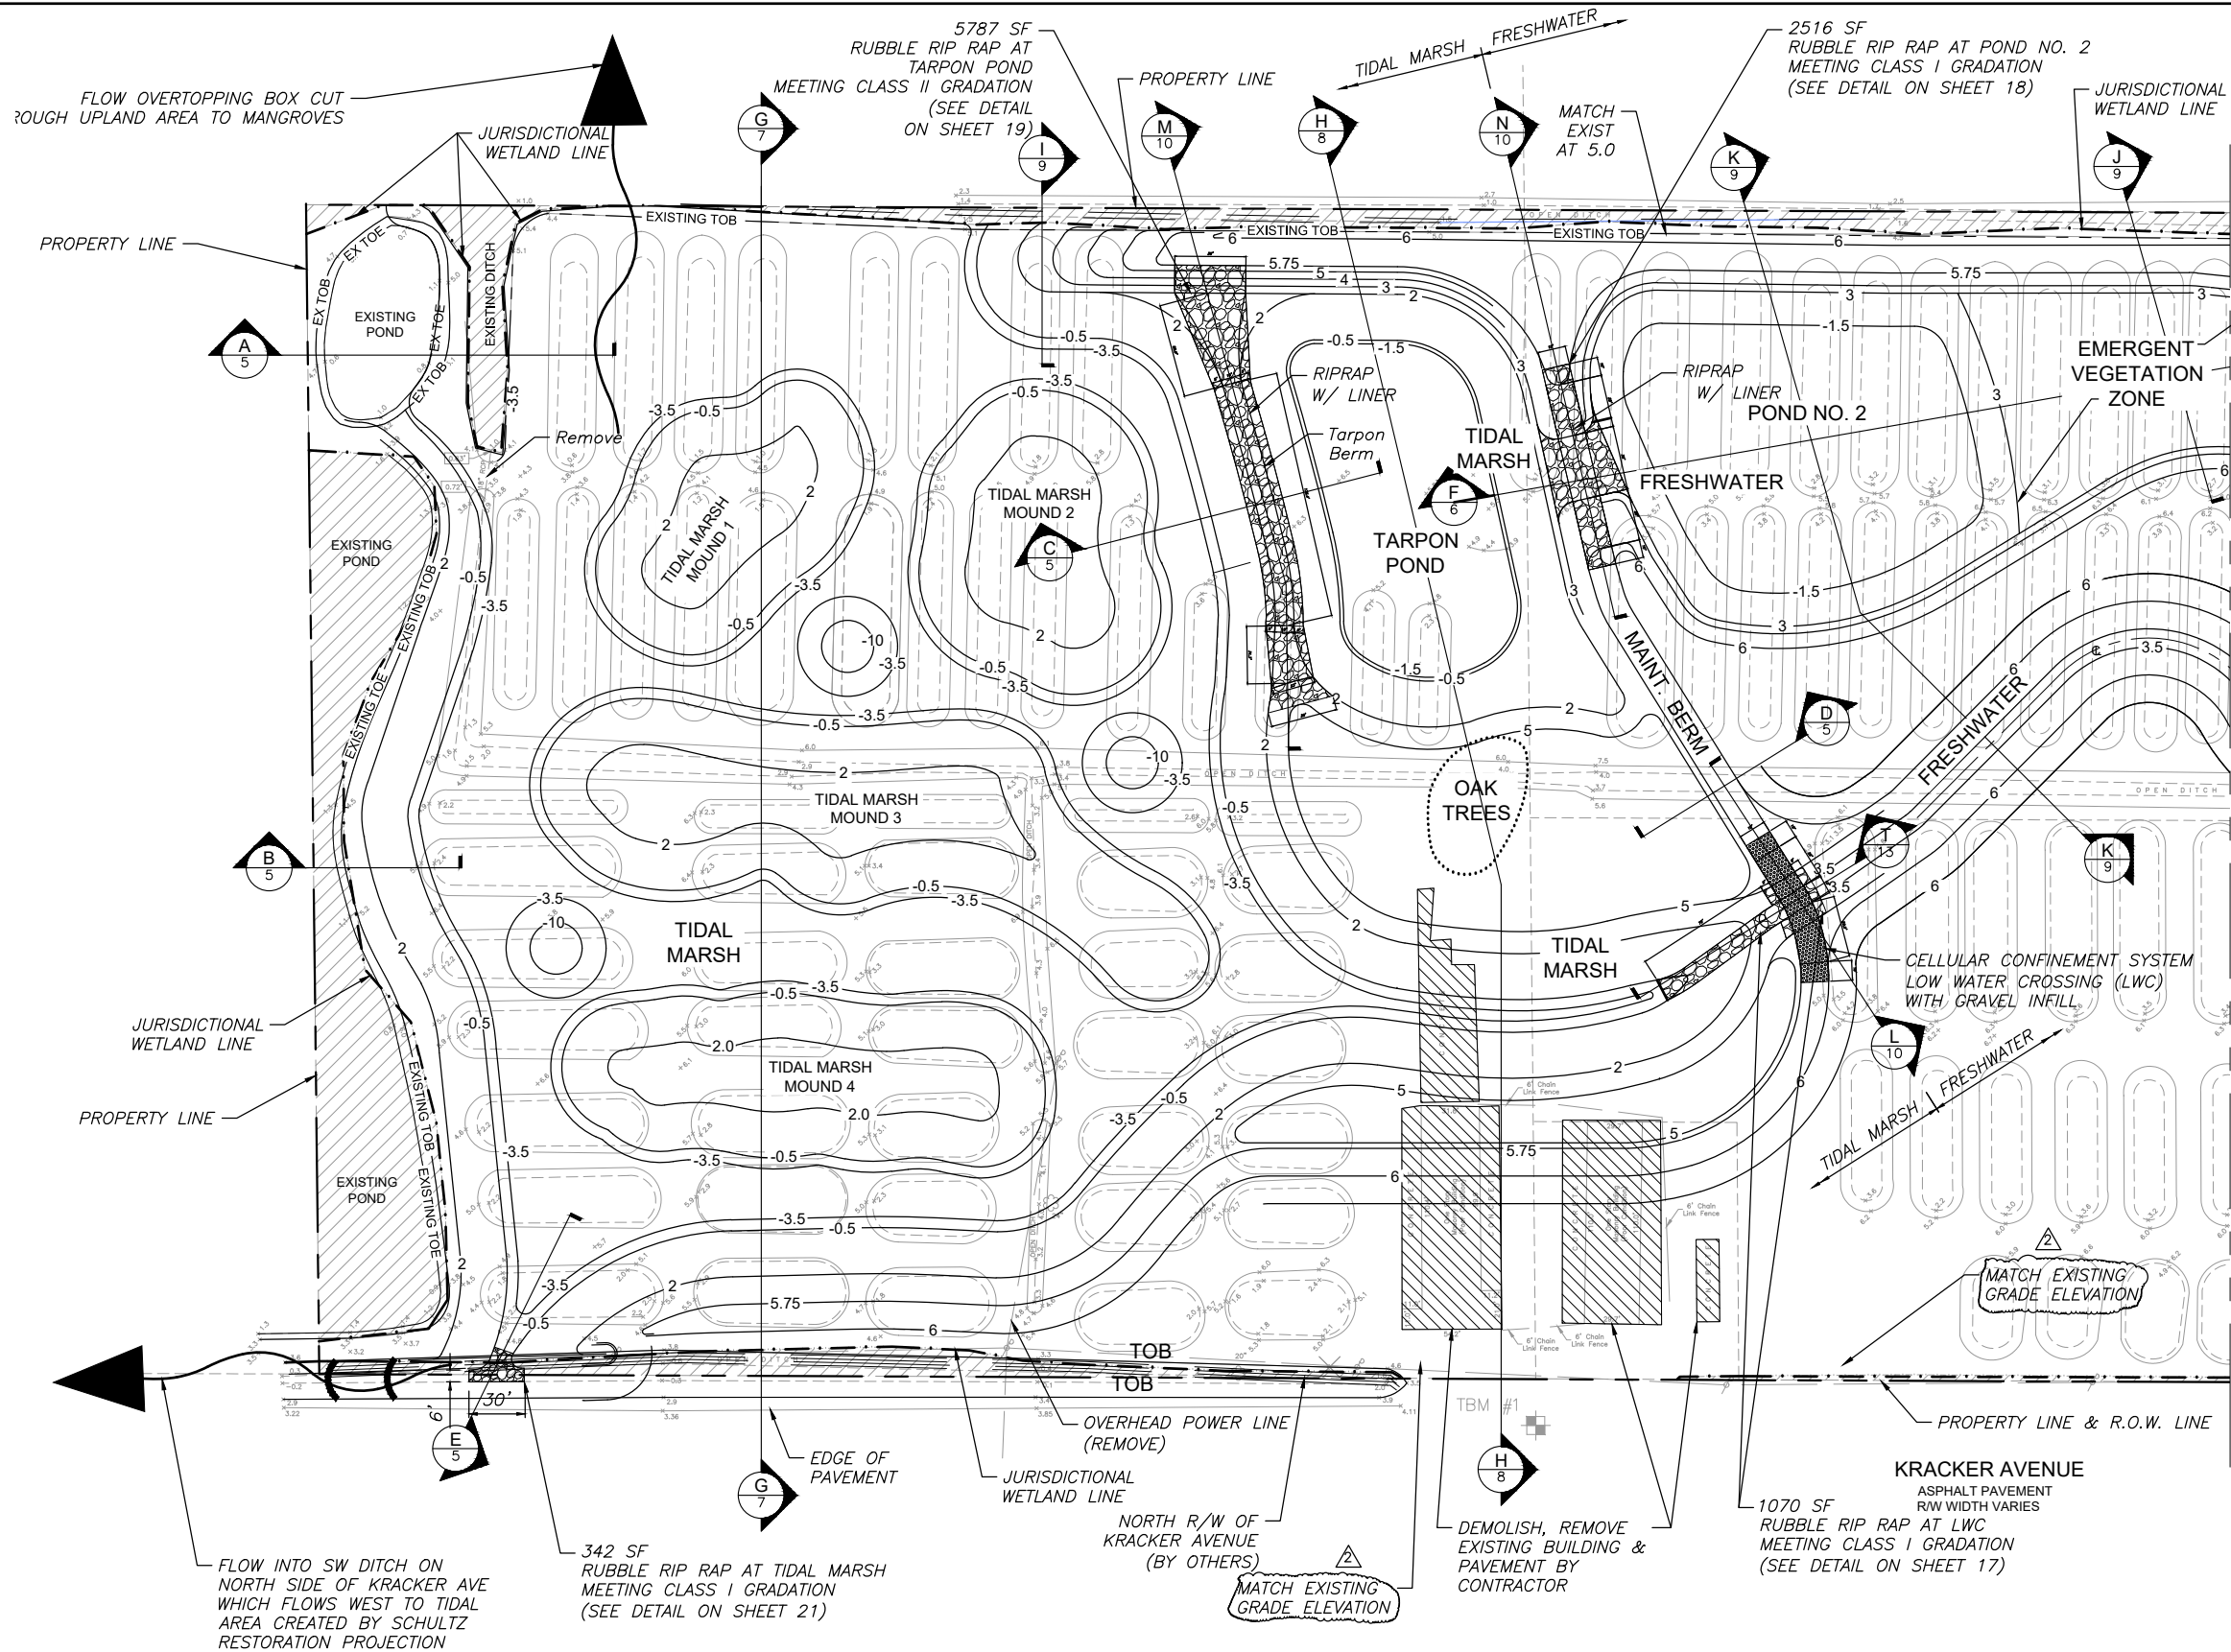


LEGEND

6.3 x	EXISTING ELEVATIONS
---	EXIST. TOP OF BANK
---	EXIST. TOP OF BERM
---	EXIST. TOE OF SLOPE
6	PROPOSED CONTOUR
---	WETLAND LINE
---	PROPERTY LINE
[Hatched Box]	JURISDICTIONAL WETLAND AREA
[Solid Box]	EXIST. STRUCTURE
[Hatched Box]	DEMOLITION AREA
[Patterned Box]	RUBBLE RIPRAP W/ LINER

REVISIONS			
NO.	DATE	DESCRIPTION	APPROVED
1	2/2/21	ADDENDUM # 2: GRADE LIMITS	

AECOM
7650 West Courtney Campbell Causeway • Suite 700 • Tampa, Florida 33607
Ph: (813) 286-1711 Fax: (813) 286-6387
Florida Engineering Number: 000002

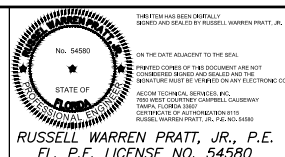

HILLSBOROUGH COUNTY
PUBLIC WORKS DEPARTMENT
ENGINEERING DIVISION
STORMWATER MANAGEMENT SECTION
601 E. KENNEDY BLVD./TAMPA, FLORIDA 33602/PH. 272-5912

NAME	DATE
DESIGNED BY: RWP	7/19
DRAWN BY: JRS	7/19
CHECKED BY: RWP	7/19
SCALE: AS SHOWN	
FILE NAME: 3 PLAN & PROFILE	



**KRACKER AVENUE
HABITAT IMPROVEMENTS**

PLAN (1)

C.I.P. NO.
PW-ES-2015-0007

SHEET NO.
3 OF 24

PLOTTED February 2, 2021 10:29 AM PLOTTED BY: PRATT, RUSSELL
L:\DESIGN\PROJECTS\LEGACY\HILLSBOROUGH\CAD\DRAWINGS\3 PLAN & PROFILE.DWG

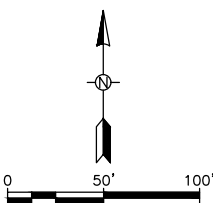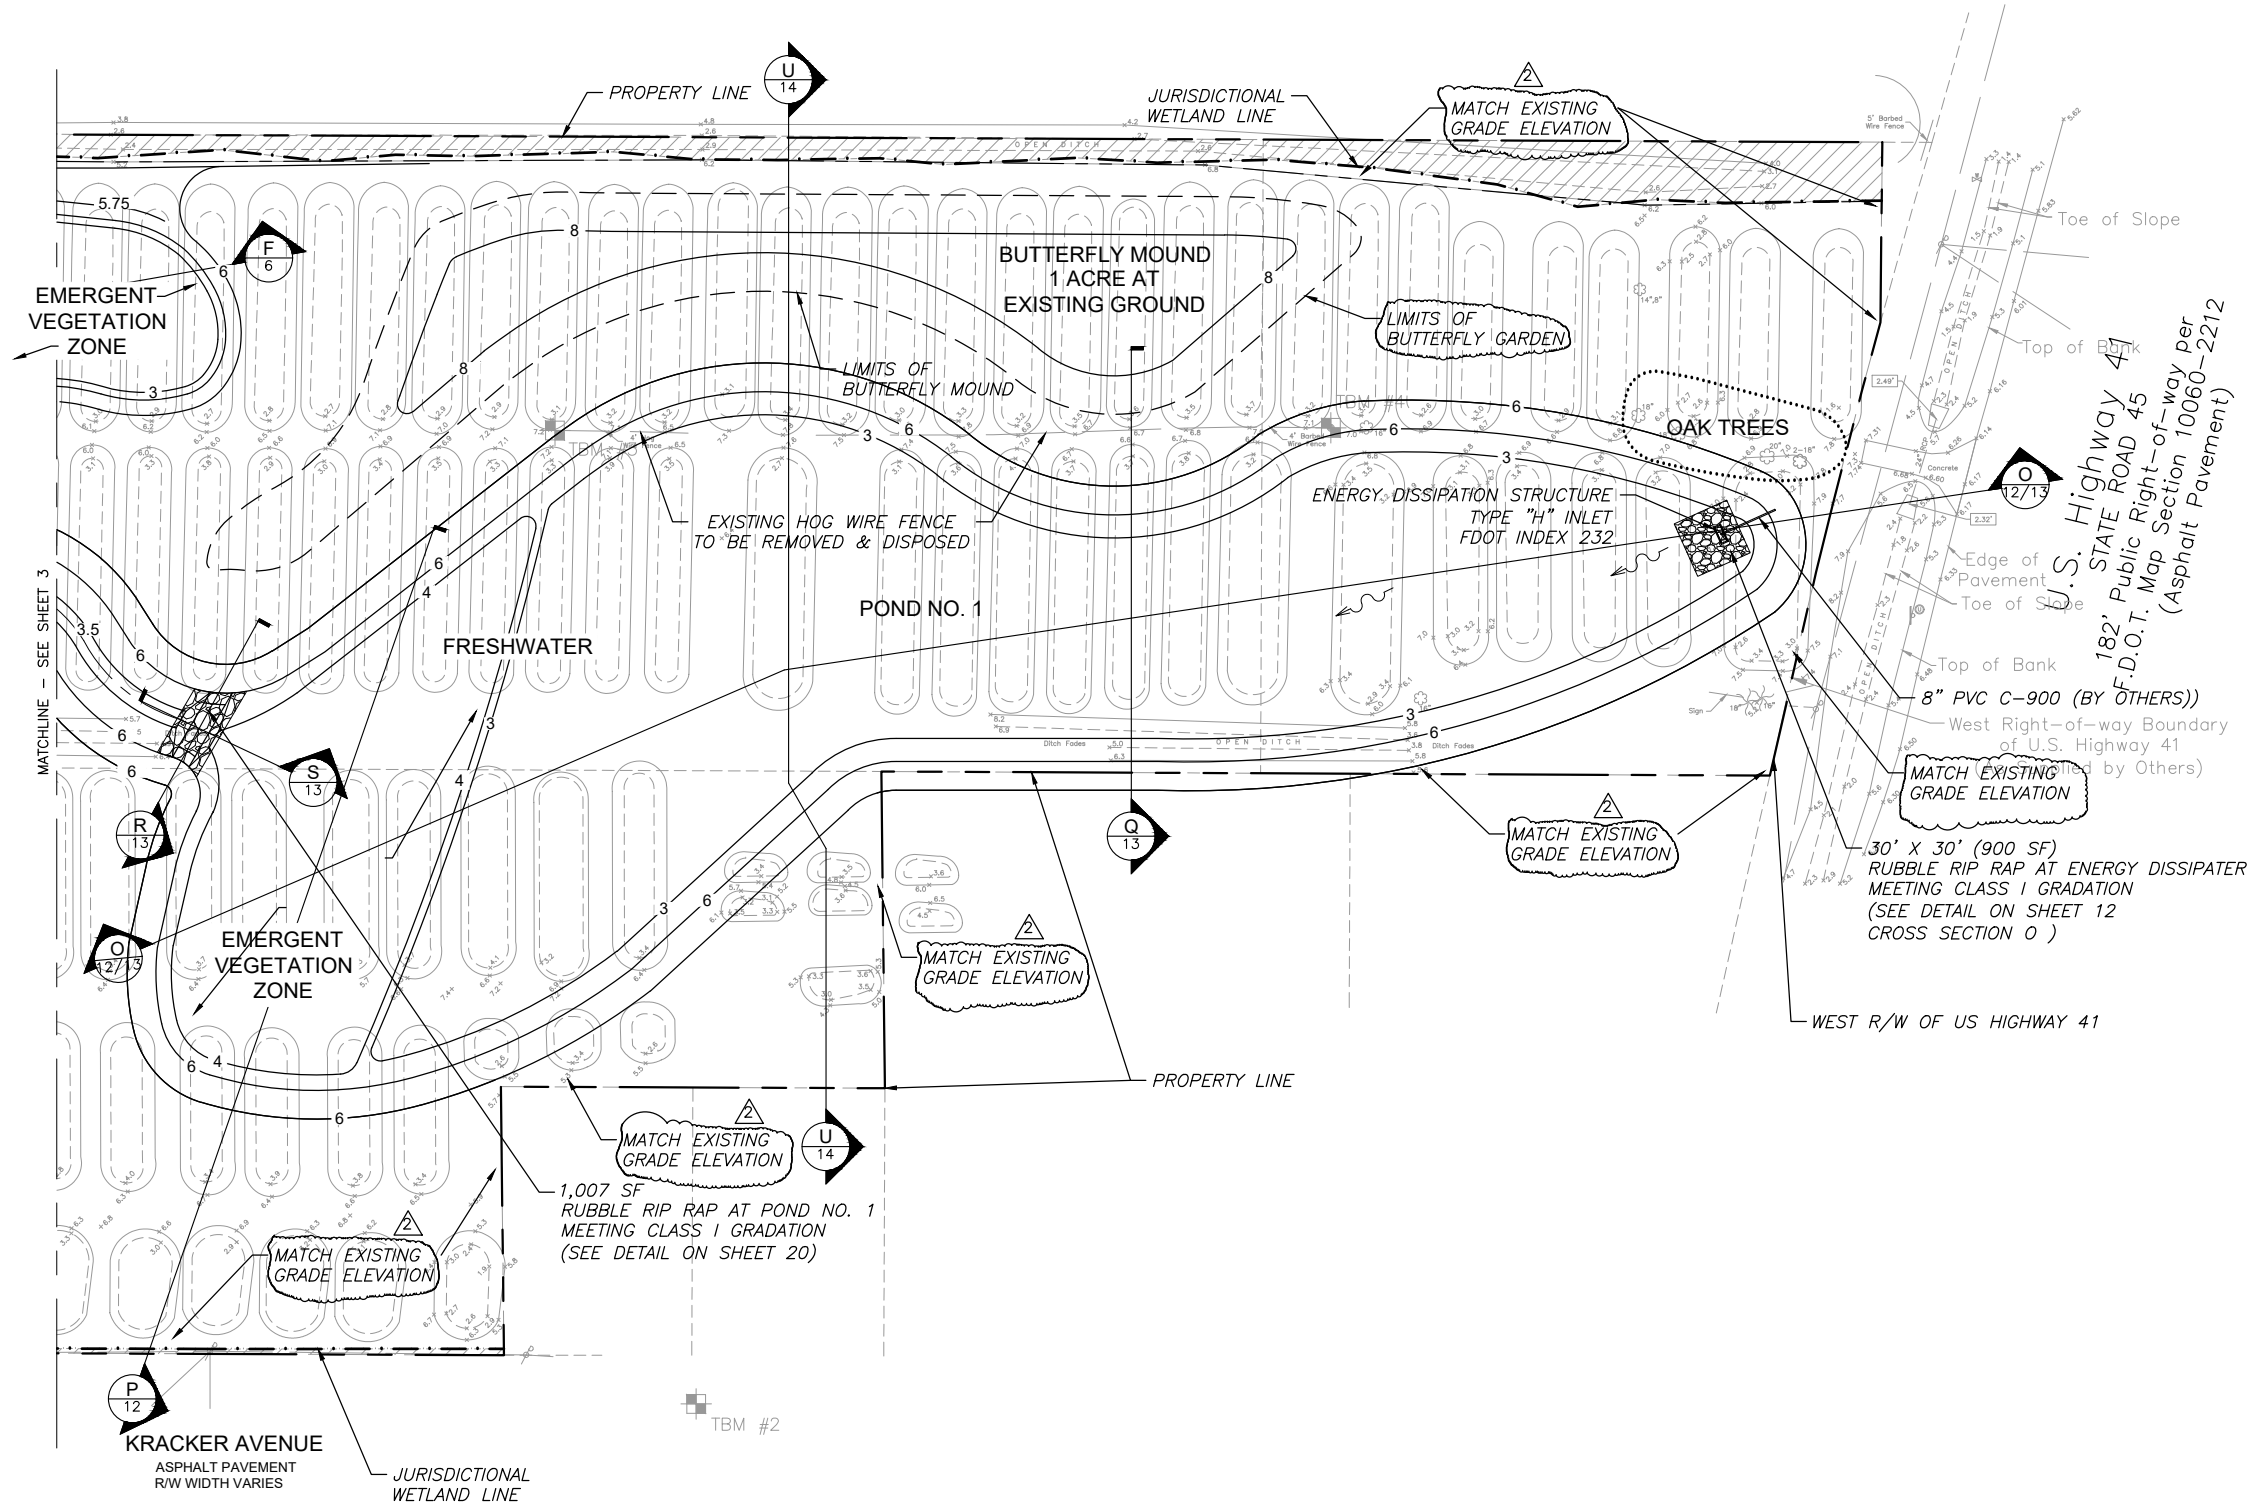

LEGEND

6.3' X	EXISTING ELEVATIONS
---	EXIST. TOP OF BANK
---	EXIST. TOP OF BERM
---	EXIST. TOE OF SLOPE
6	PROPOSED CONTOUR
- . - . - .	WETLAND LINE
---	PROPERTY LINE
[Hatched Box]	JURISDICTIONAL WETLAND AREA
[Concrete Box]	EXIST. STRUCTURE
[Hatched Box]	DEMOLITION AREA
[Rubble Box]	RUBBLE RIPRAP W/ LINER

REVISIONS			
NO.	DATE	DESCRIPTION	APPROVED
1	2/2/21	ADDENDUM # 2: GRADE LIMITS	

AECOM

7650 West Courtney Campbell Cswy. • Suite 700 • Tampa, Florida 33607
Ph: (813) 286-1711 • Fax: (813) 286-6387
Florida Engineering Number: 000002

ON THE DATE ADJACENT TO THE SEAL
THIS SEAL HAS BEEN CAREFULLY
DESIGNED AND SEALED BY RUSSELL WARREN PRATT, JR.

STATE OF FLORIDA

RUSSELL WARREN PRATT, JR., P.E.
FL. P.E. LICENSE NO. 54580

HILLSBOROUGH COUNTY
PUBLIC WORKS DEPARTMENT
ENGINEERING DIVISION
STORMWATER MANAGEMENT SECTION

601 E. KENNEDY BLVD./TAMPA, FLORIDA 33602/PH. 272-5912

	NAME	DATE
DESIGNED BY:	RWP	7/19
DRAWN BY:	JRS	7/19
CHECKED BY:	RWP	7/19
SCALE:	AS SHOWN	
FILE NAME:	3 PLAN & PROFILE	

KRACKER AVENUE HABITAT IMPROVEMENTS		C.I.P. NO. PW-ES-2015-0007
PLAN (2)		SHEET NO. 4 OF 24