



Designed	Chris McCall	Date	7/18/2018
Drawn	Chris McCall		
Checked			

Debris Removal Detail

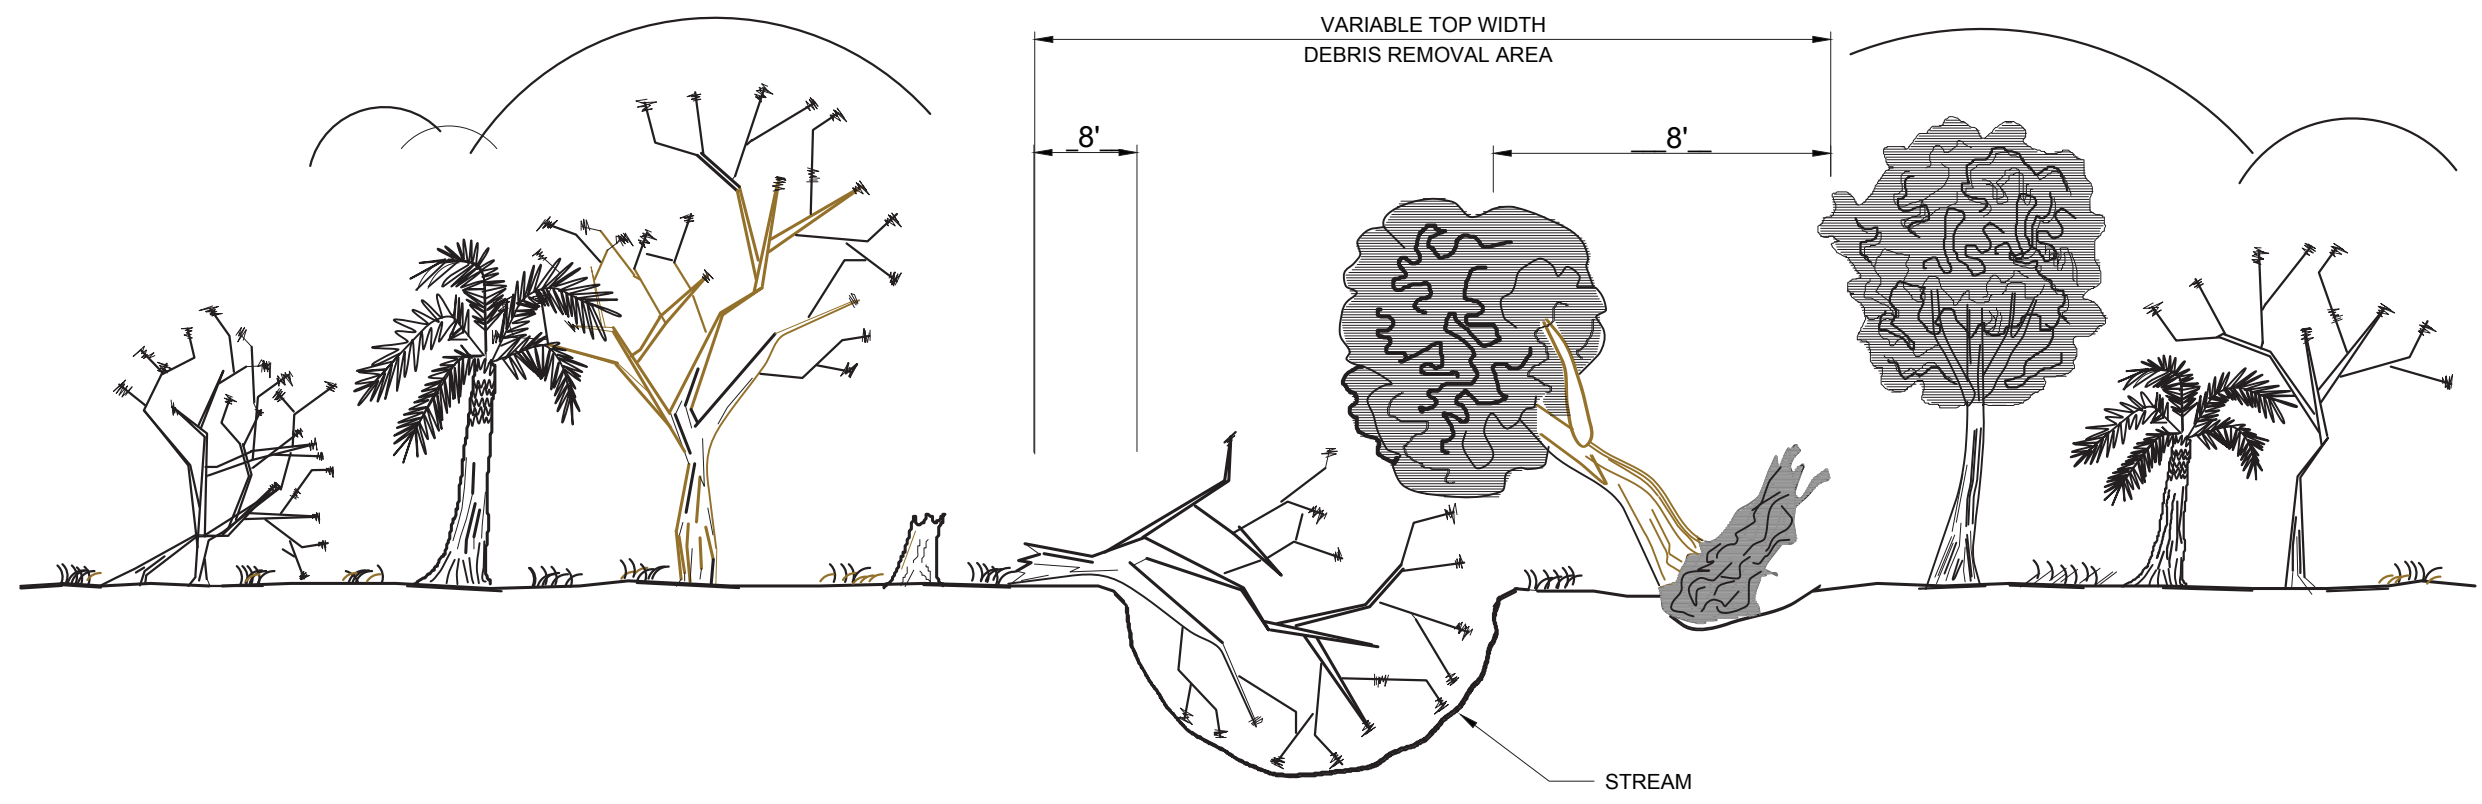

BEFORE CONSTRUCTION

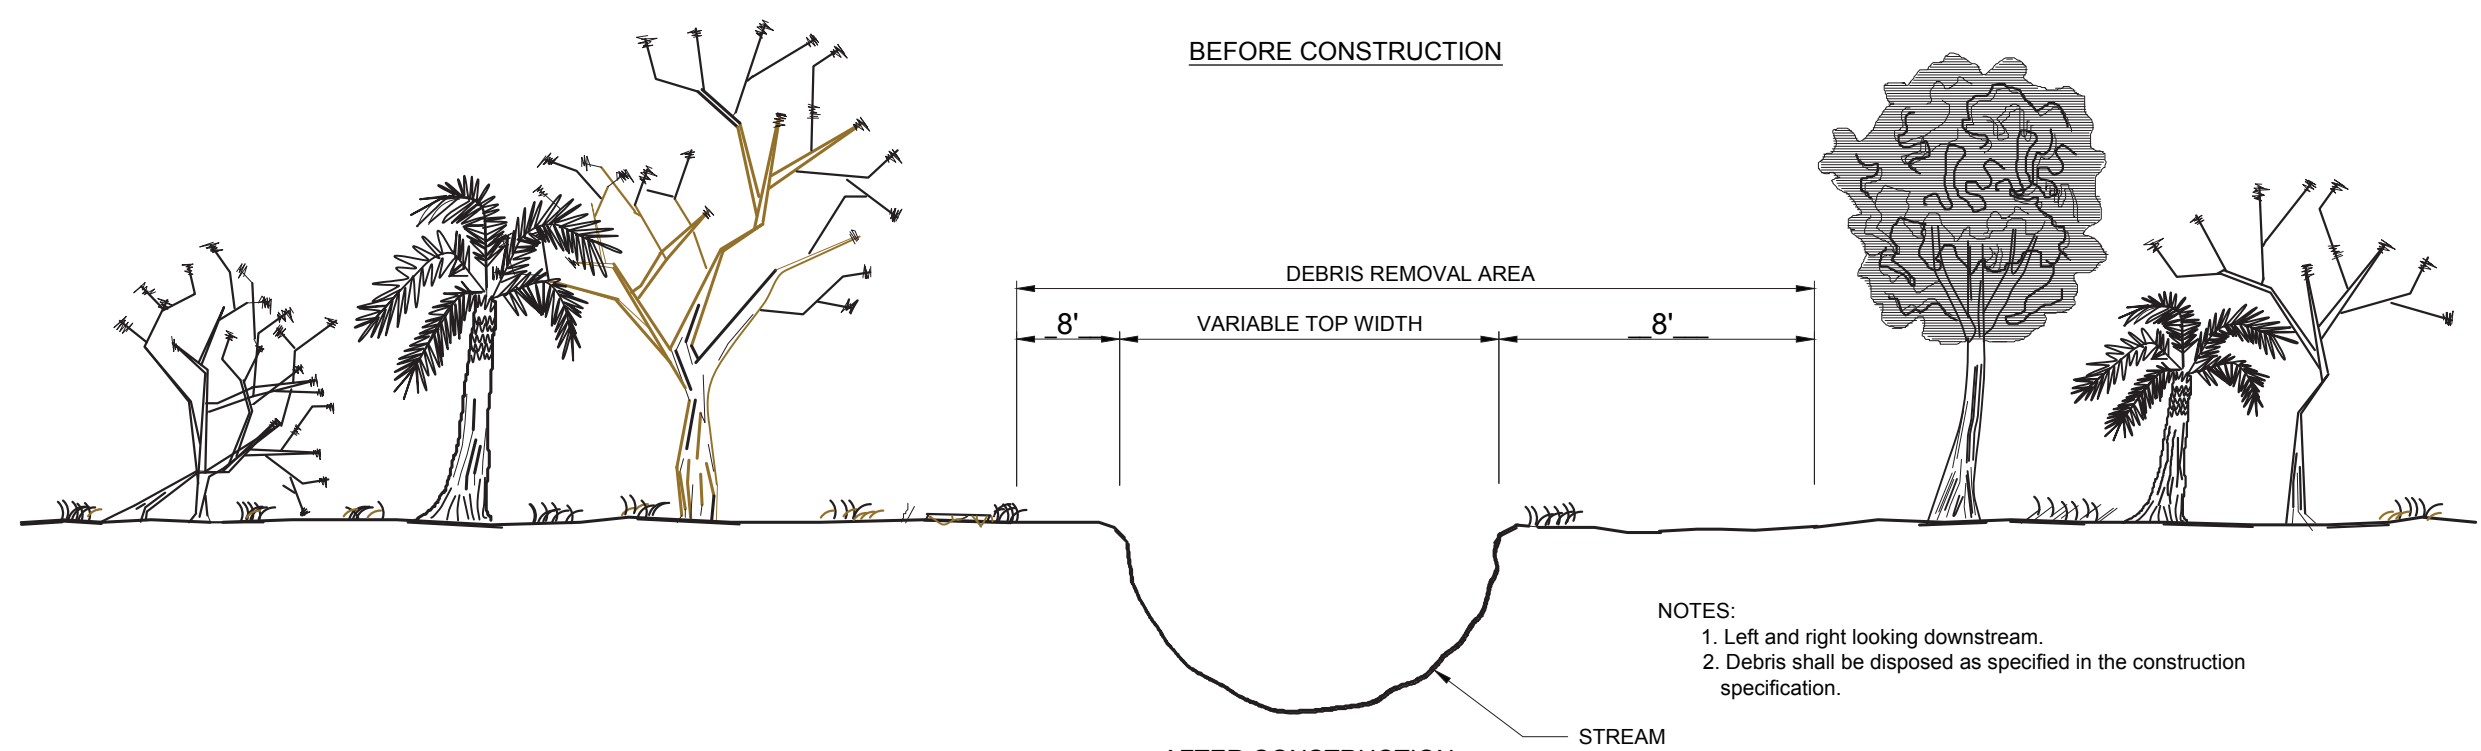

AFTER CONSTRUCTION

- NOTES:
1. Left and right looking downstream.
 2. Debris shall be disposed as specified in the construction specification.

DETAIL NO. 1 - DEBRIS REMOVAL
N.T.S.