
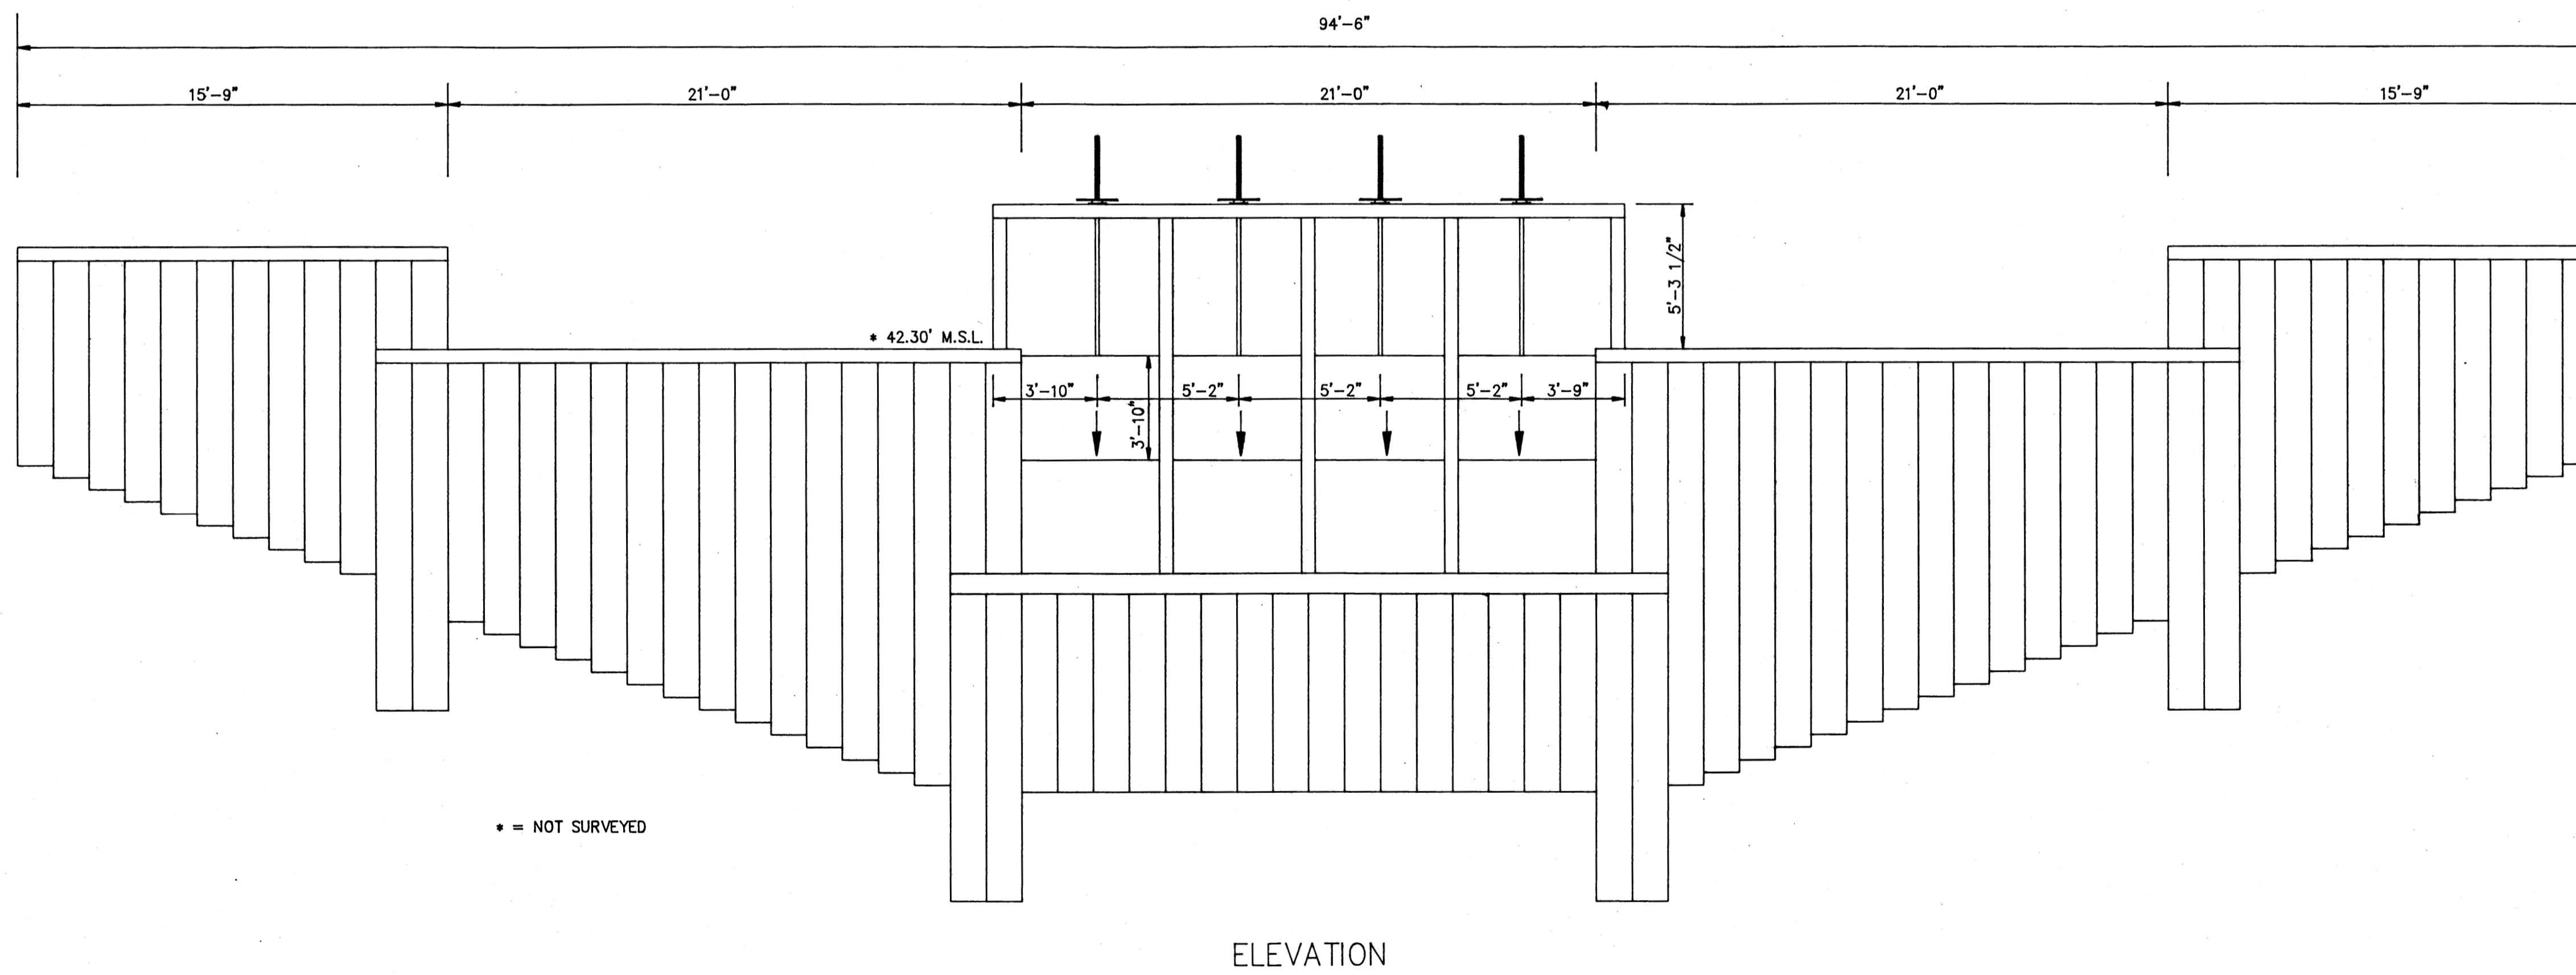



Attachment 9

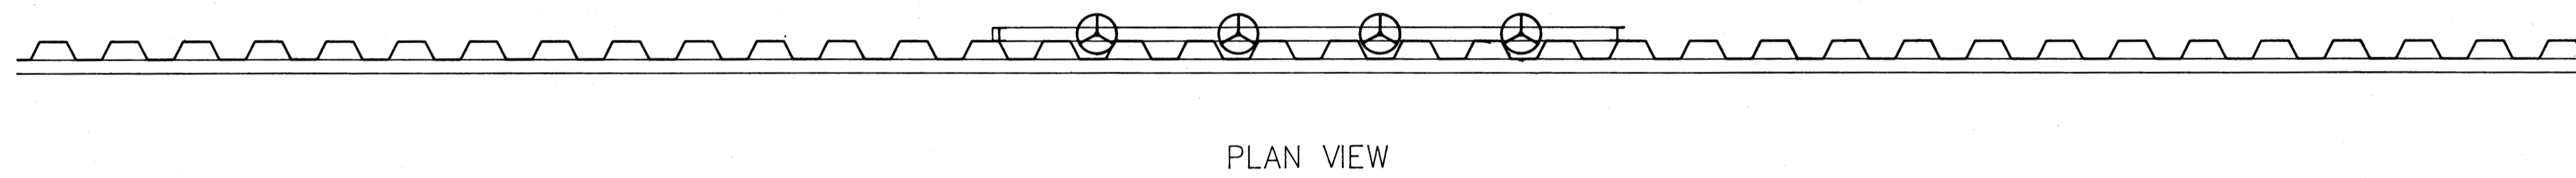

| DATE | REVISION | BY | APP |
|--|-----------------------|----------|--------|
| | | | |
|  SOUTHWEST FLORIDA WATER MANAGEMENT DISTRICT | | | |
| GOLF COURSE STRUCTURE | | | |
| DRAWN R. NEAL | CHECKED | APPROVED | |
| DATE FEB. 2, 1993 | SCALE 1/4" = 1'-0" | SHEET | 1 OF 1 |
| DWG NO. | COMP. ID. STR\GOLF | | |