



property of Stantec. Reproduction or use for any purpose other than that authorized by Stantec is forbidder

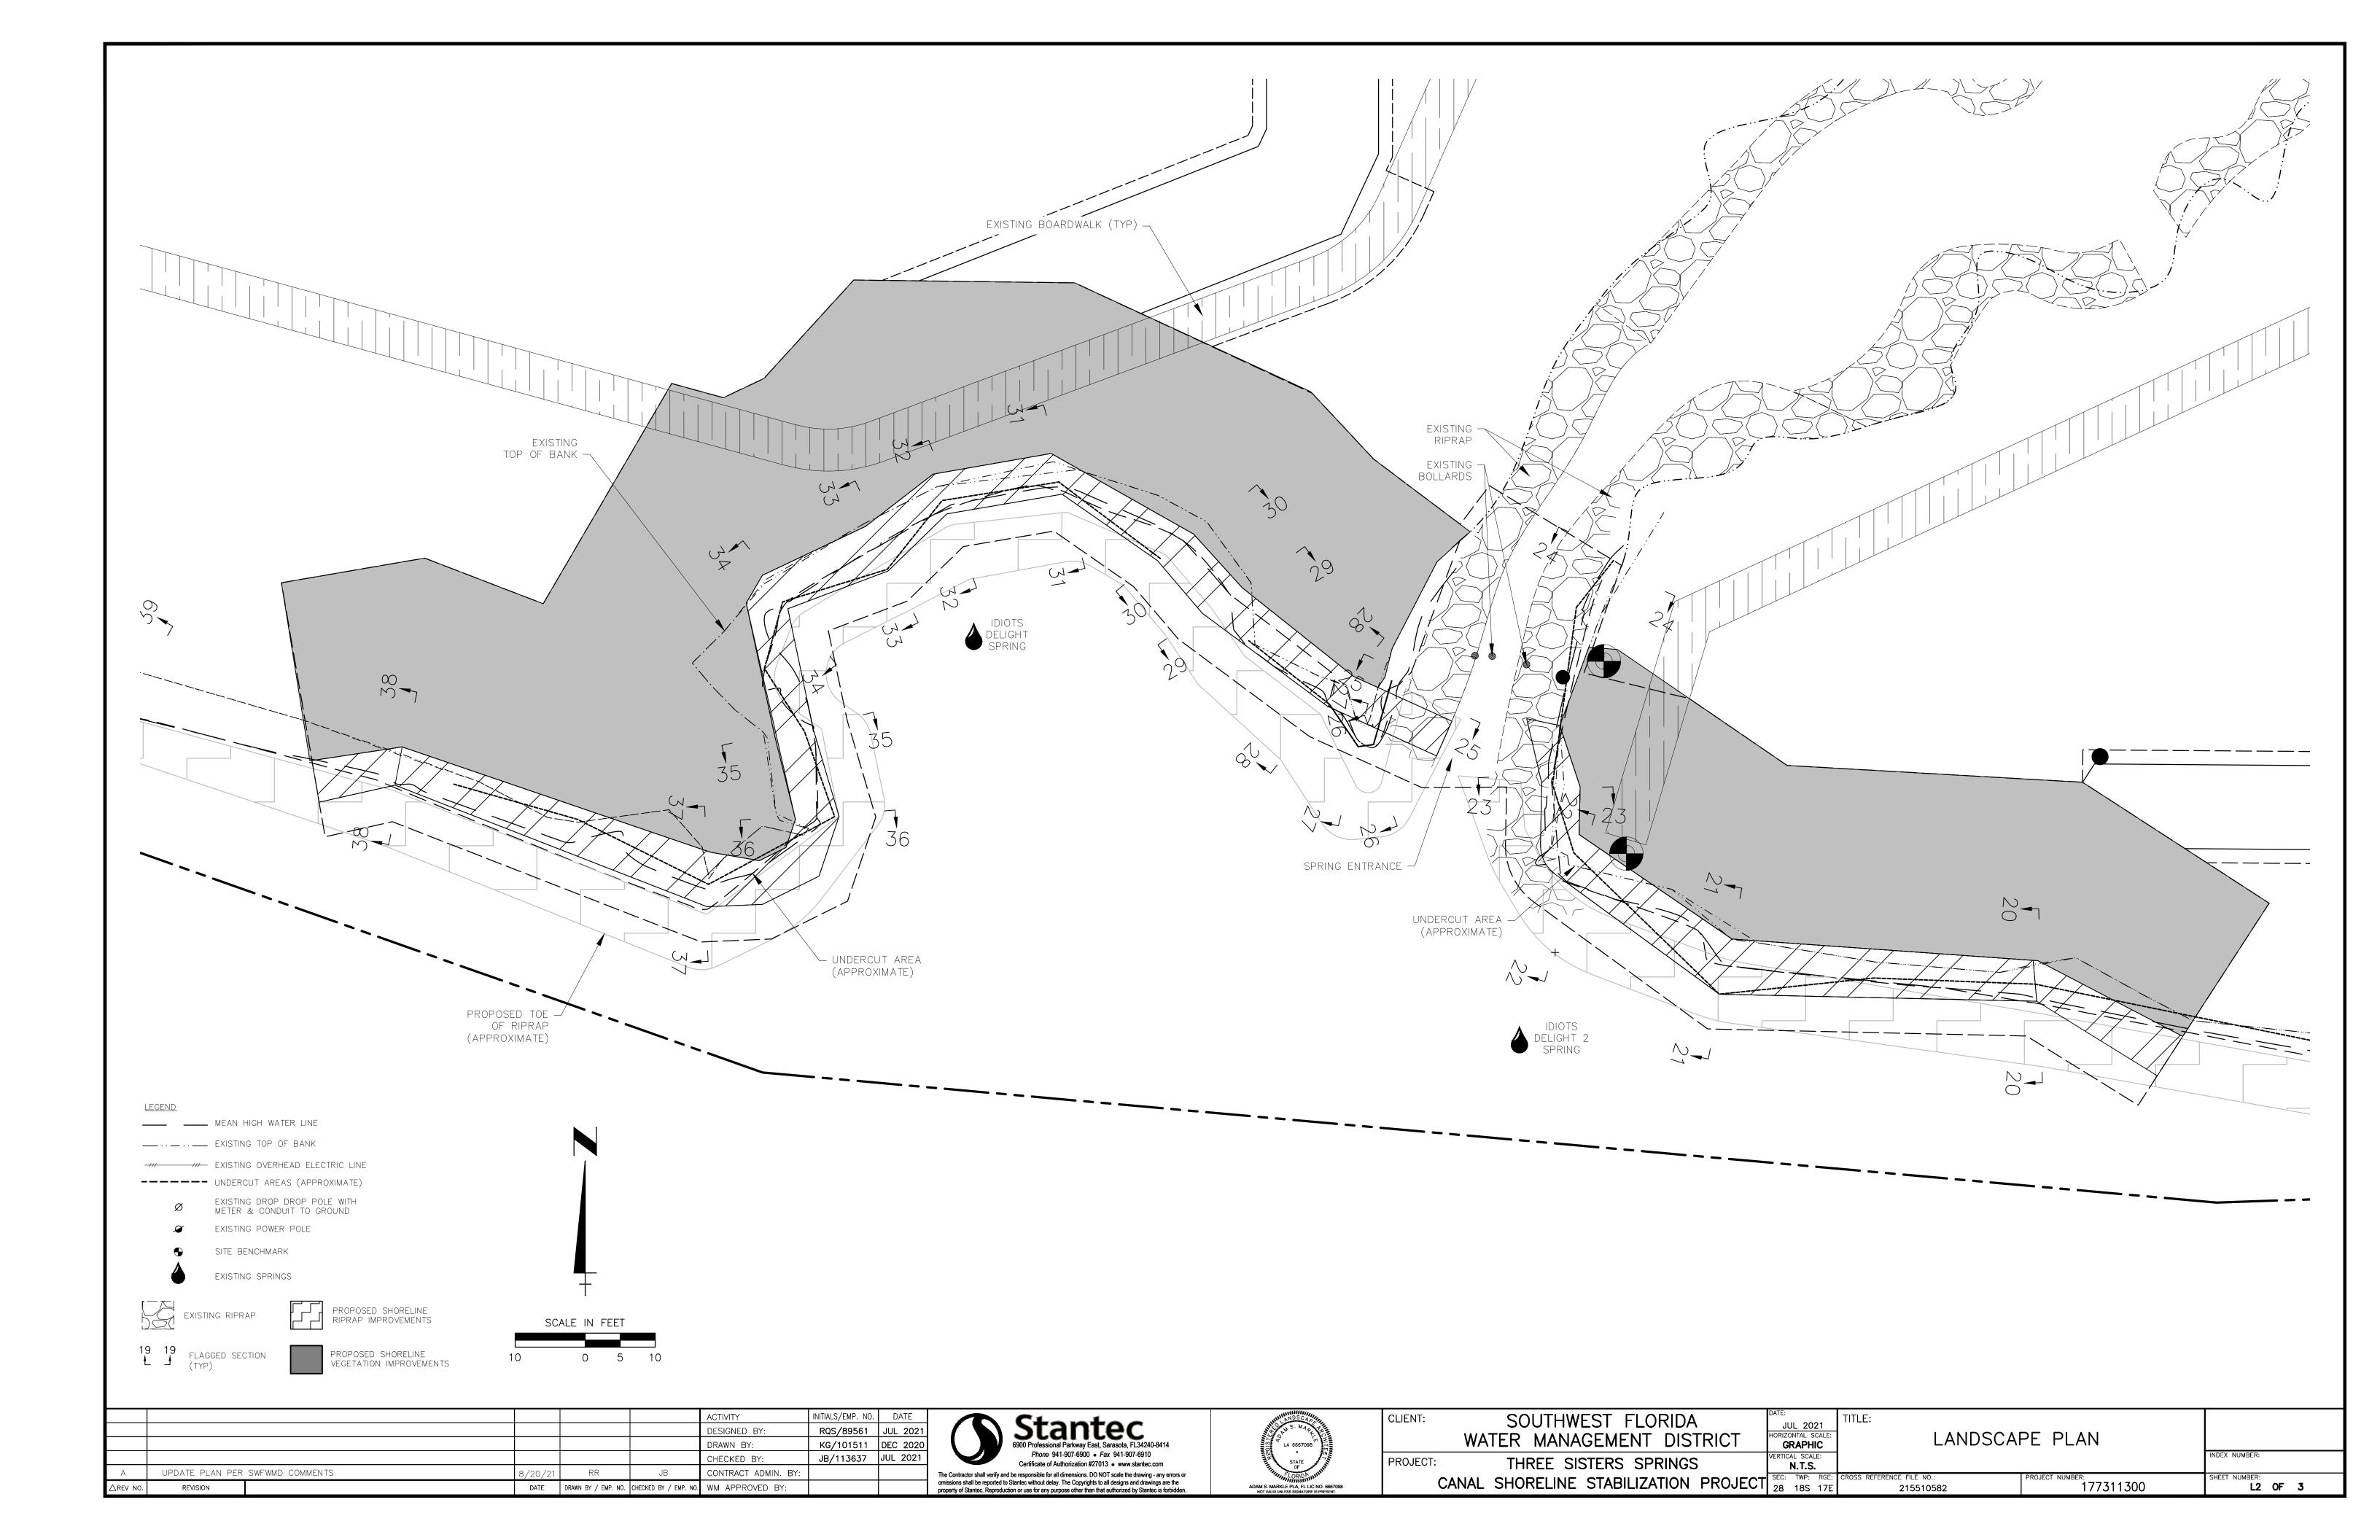

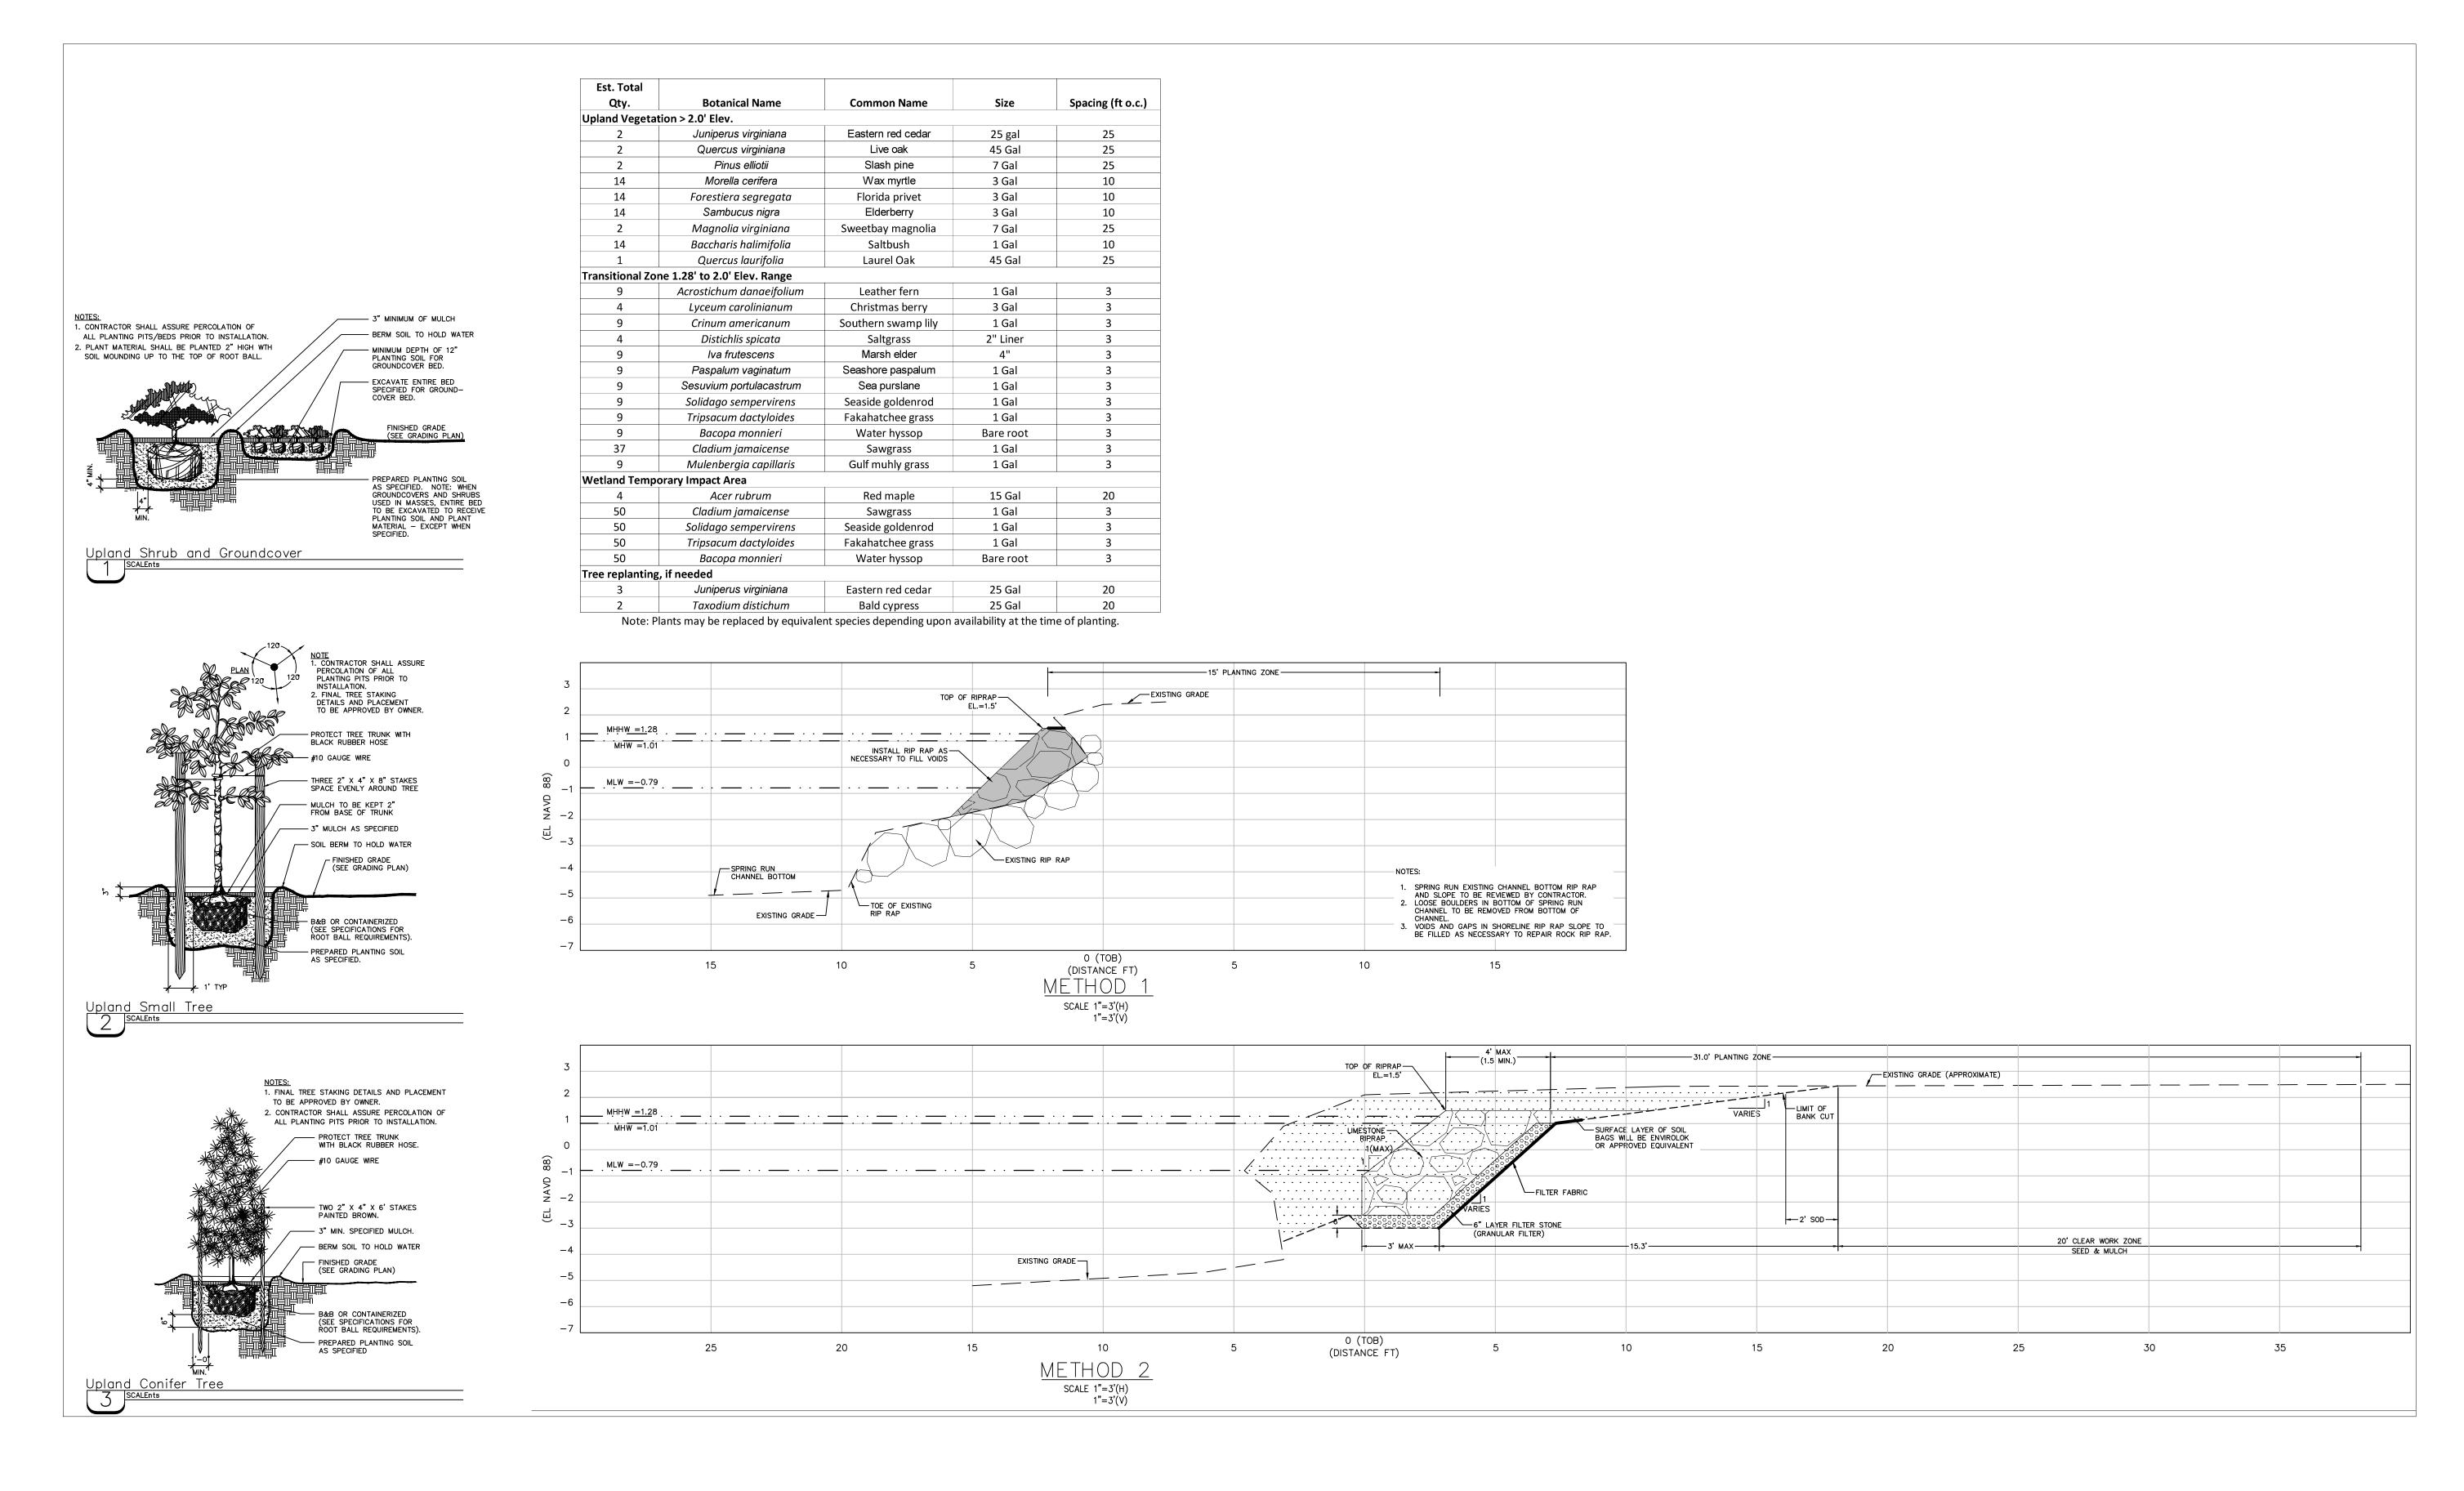

						ACTIVITY	INITIALS/EMP. NO.	DATE	J /
						DESIGNED BY:	RQS/89561	JUL 2021	
С	REVISE DETAIL #3	AND PLANT TABLE	6/16/22	RR	QS	DRAWN BY:	KG/101511	DEC 2020	
В	PLANT TABLE REVI	SION, EXISTING GRADE LINE REVISION	4/12/22	RR	QS	CHECKED BY:	JB/113637	JUL 2021	
А	PLANT TABLE PER SWFWMD COMMENTS		8/20/21	RR	JB	CONTRACT ADMIN. BY:			The Contrac
△REV NO.	REVISION		DATE	DRAWN BY / EMP. NO.	CHECKED BY / EMP. NO.	WM APPROVED BY:			omissions st property of S





SOUTHWEST FLORIDA WATER MANAGEMENT DISTRICT	JUL 2021 HORIZONTAL SCALE: GRAPHIC	LANDSCAPE PLA	NTING DETAILS	
PROJECT: THREE SISTERS SPRINGS	VERTICAL SCALE:			INDEX N
CANAL SHORELINE STABILIZATION PROJECT	SEC: TWP: RGE: <b>28 18S 17E</b>	CROSS REFERENCE FILE NO.: 215510582	PROJECT NUMBER: 177311300	SHEET N

L3 OF 3